



San Juan Unified School District

Facilities Business Department

5320 Hemlock Street, Sacramento, California 95841

Telephone 916- 971-7283

Internet Web Site: www.sanjuan.edu

Kent Kern, Superintendent of Schools

Frank Camarda, Assistant Superintendent, Operations, Facilities and Transportation

**BP 21-129 Encina Middle School
Infill Office Wall and Exterior Flatwork,
ADDENDUM NO. 1
April 29, 2021**

Owner: San Juan Unified School District
3738 Walnut Avenue
Carmichael, CA 95609

This Addendum has been prepared to clarify, modify, delete, or add to the drawings and/or specifications for the above referenced project, and revisions to items listed here shall supersede description thereof prior to the above stated date. All conditions not specifically referenced here shall remain the same. It is the obligation of the Prime Contractor to make subcontractors, materials suppliers, etc. aware of any items herein that may affect submitted bids.

Acknowledge receipt of this addendum by inserting its number and date in the bidding documents. Failure to do so may subject bidder to disqualification.

All addenda items refer to the plans and specifications unless specifically noted otherwise.

PART A – BIDDING AND CONTRACT REQUIREMENTS:

Item A1. Revise School Address from 1409 to 1400 Bell St. on cover of book One and book Two of the bid documents

Item A.2 Revise School Address from 1409 to 1400 Bell St. on page 2 of the Invitation to Bidders.

PART B – TECHNICAL REQUIREMENTS: None

PART C – DRAWINGS: New Drawing

AD1-1

PART D – Attendees of Mandatory pre-bid walk 4/26/2021:

Sign in sheet attached.

BIDDERS QUESTIONS & RESPONSES:

No Questions were submitted.

END ADDENDUM



San Juan Unified
School District

CONSTRUCTION DEPT.
5320 Hemlock Street
Sacramento, CA 95841

REVISIONS:

REVIEWED BY:

PROJECT TITLE:

ENCINA - MIDDLE SCHOOL
OFFICE MODIFICATIONS:
1400 BELL STREET
SACRAMENTO, CA

OWNER:

SITE MAP:

SHEET CONTENTS:

PLAN:

REVISIONS:

DATE: 29APR21

JOB#:

DRAWN BY: MCB


PATH:

FILENAME:

SCALE: SEE DWG

SHEET NUMBER:

AD1 - 1

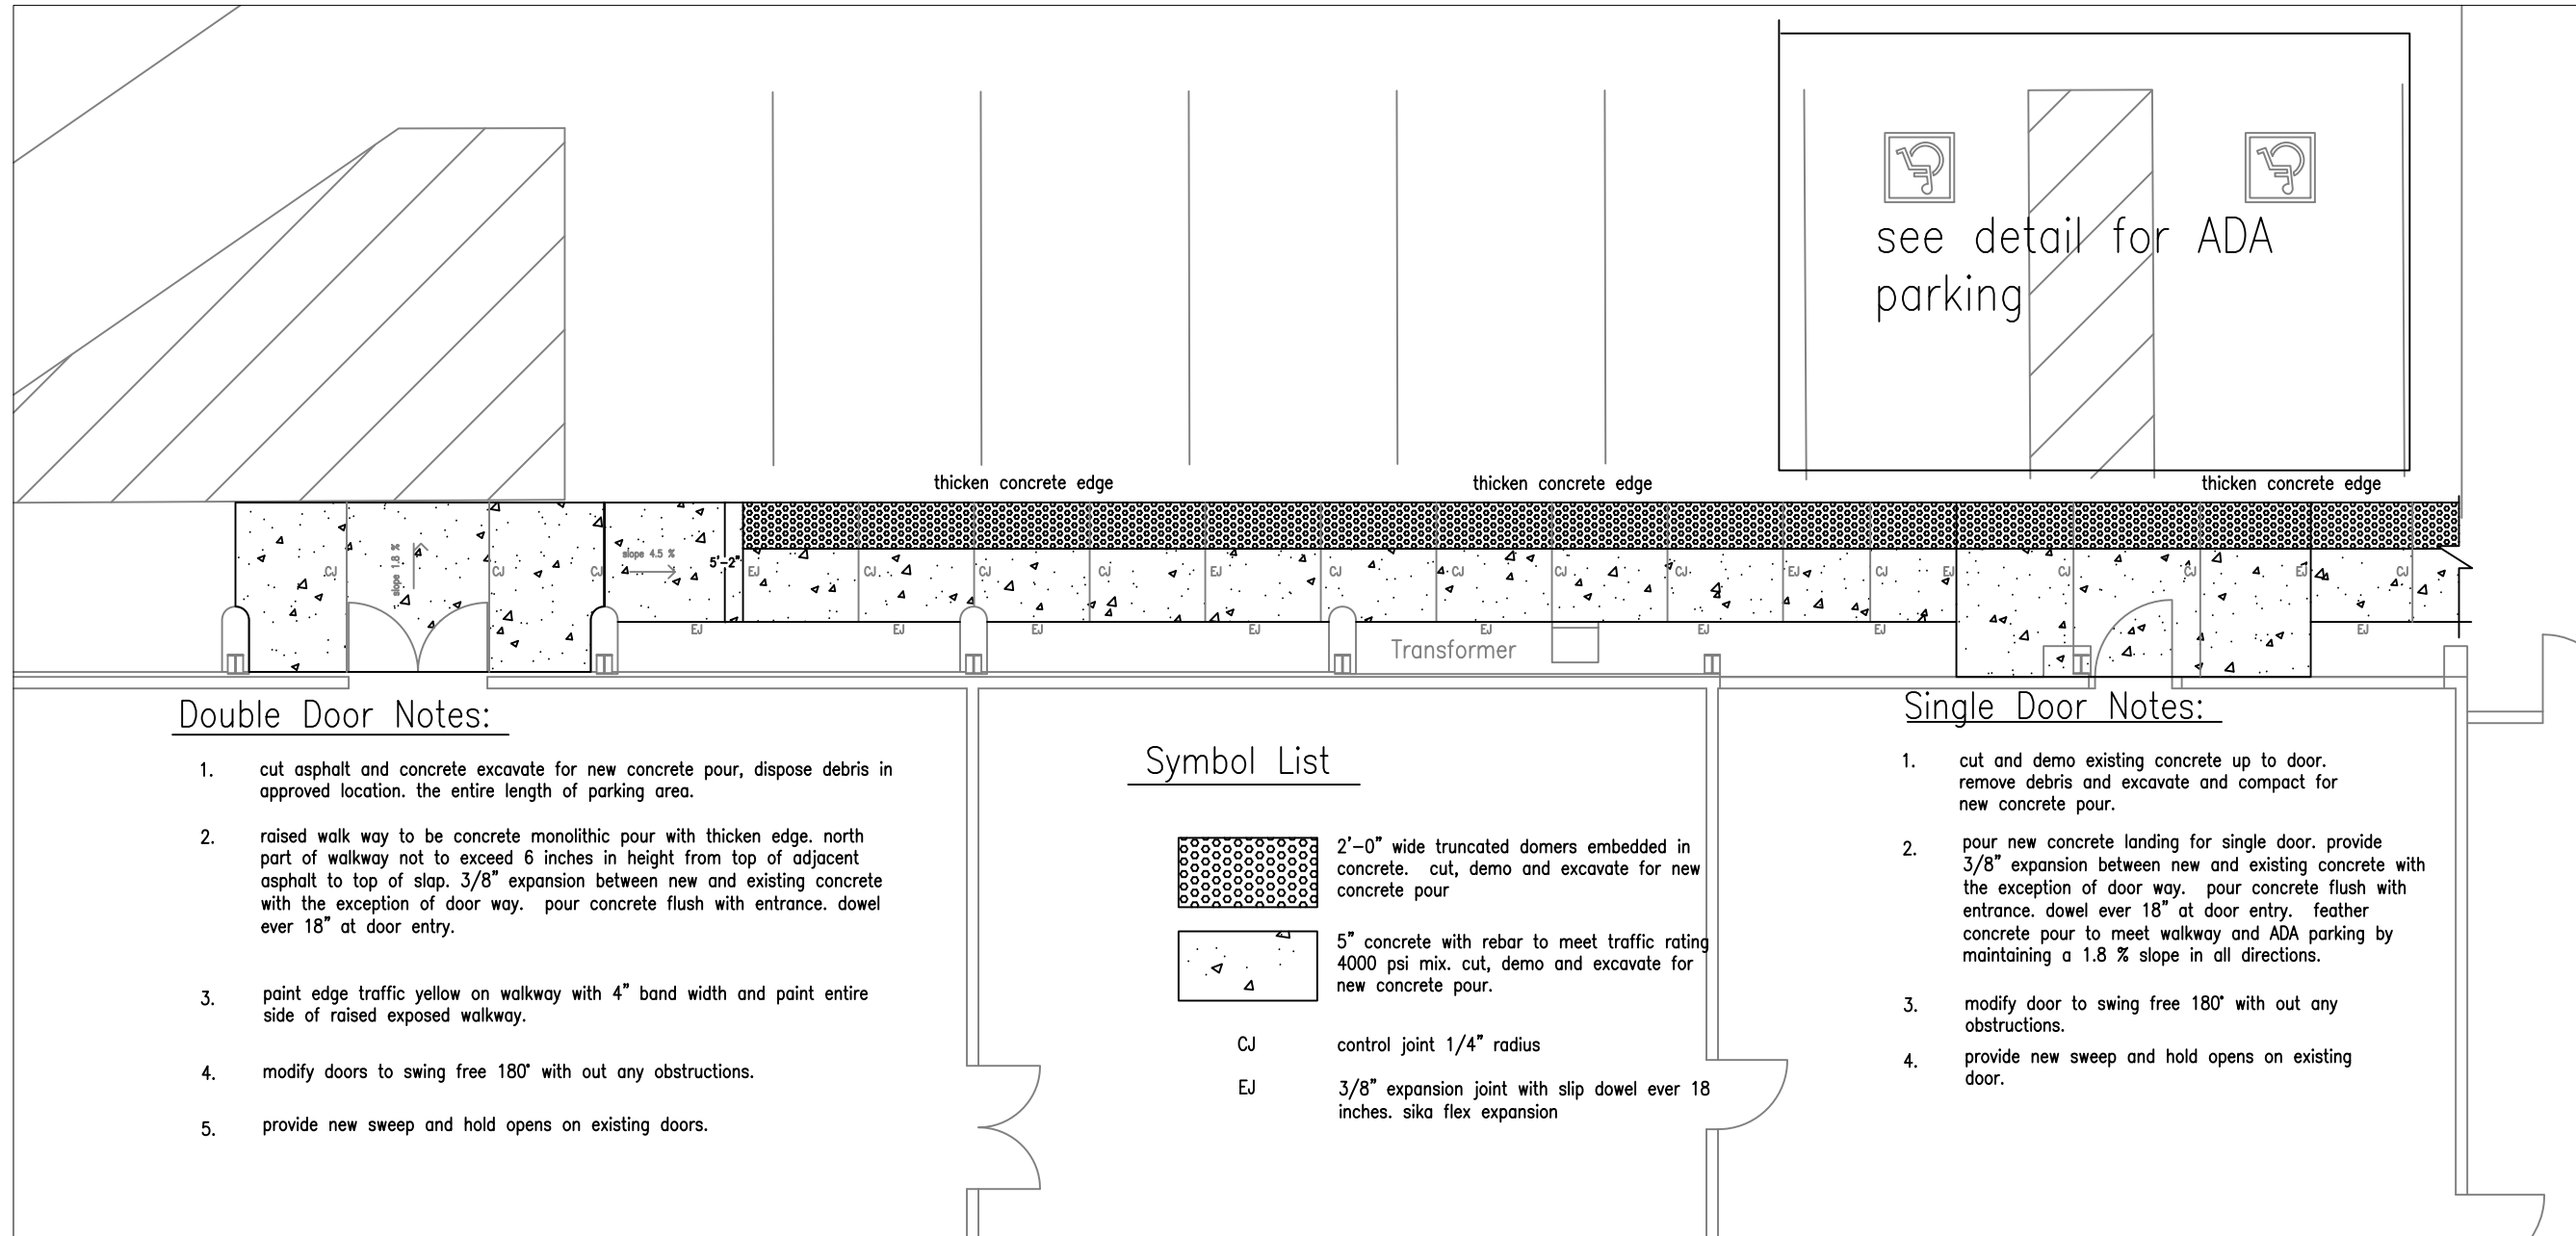

Addendum 1 - Parking

Scale 1/4" = 1'-0"

